

DESIGN DATA:

- 1) EARTH COVER = 3 FEET MAX
- 2) ALLOWABLE WHEEL LOAD = 2500 LBS MAX
- 3) CONCRETE MINIMUM COMPRESSIVE STRENGTH = 5,090 PSI @ 28 DAYS
- 4) Pipe Seals are Tuf-Tite TS-4Pro


RENSSELAER SEPTIC TANKS

1211 NORTH WESTON STREET
 P.O. BOX 70
 RENSSELAER, INDIANA 47978
 phone: (219) 866-5063
 (800) 240-5123
 fax: (219) 866-3894

PROJECT NAME
 CLIENT NAME
 ADDRESS

PROJECT NO: ...
 FILE: 11-HOLE DISTRIBUTION BOX
 DRAWN BY: -LG
 CHECKED BY: -EJ
 TITLE:
**MANUFACTURER'S
 DETAIL DRAWING**
 11 HOLE DISTRIBUTION BOX

R-000

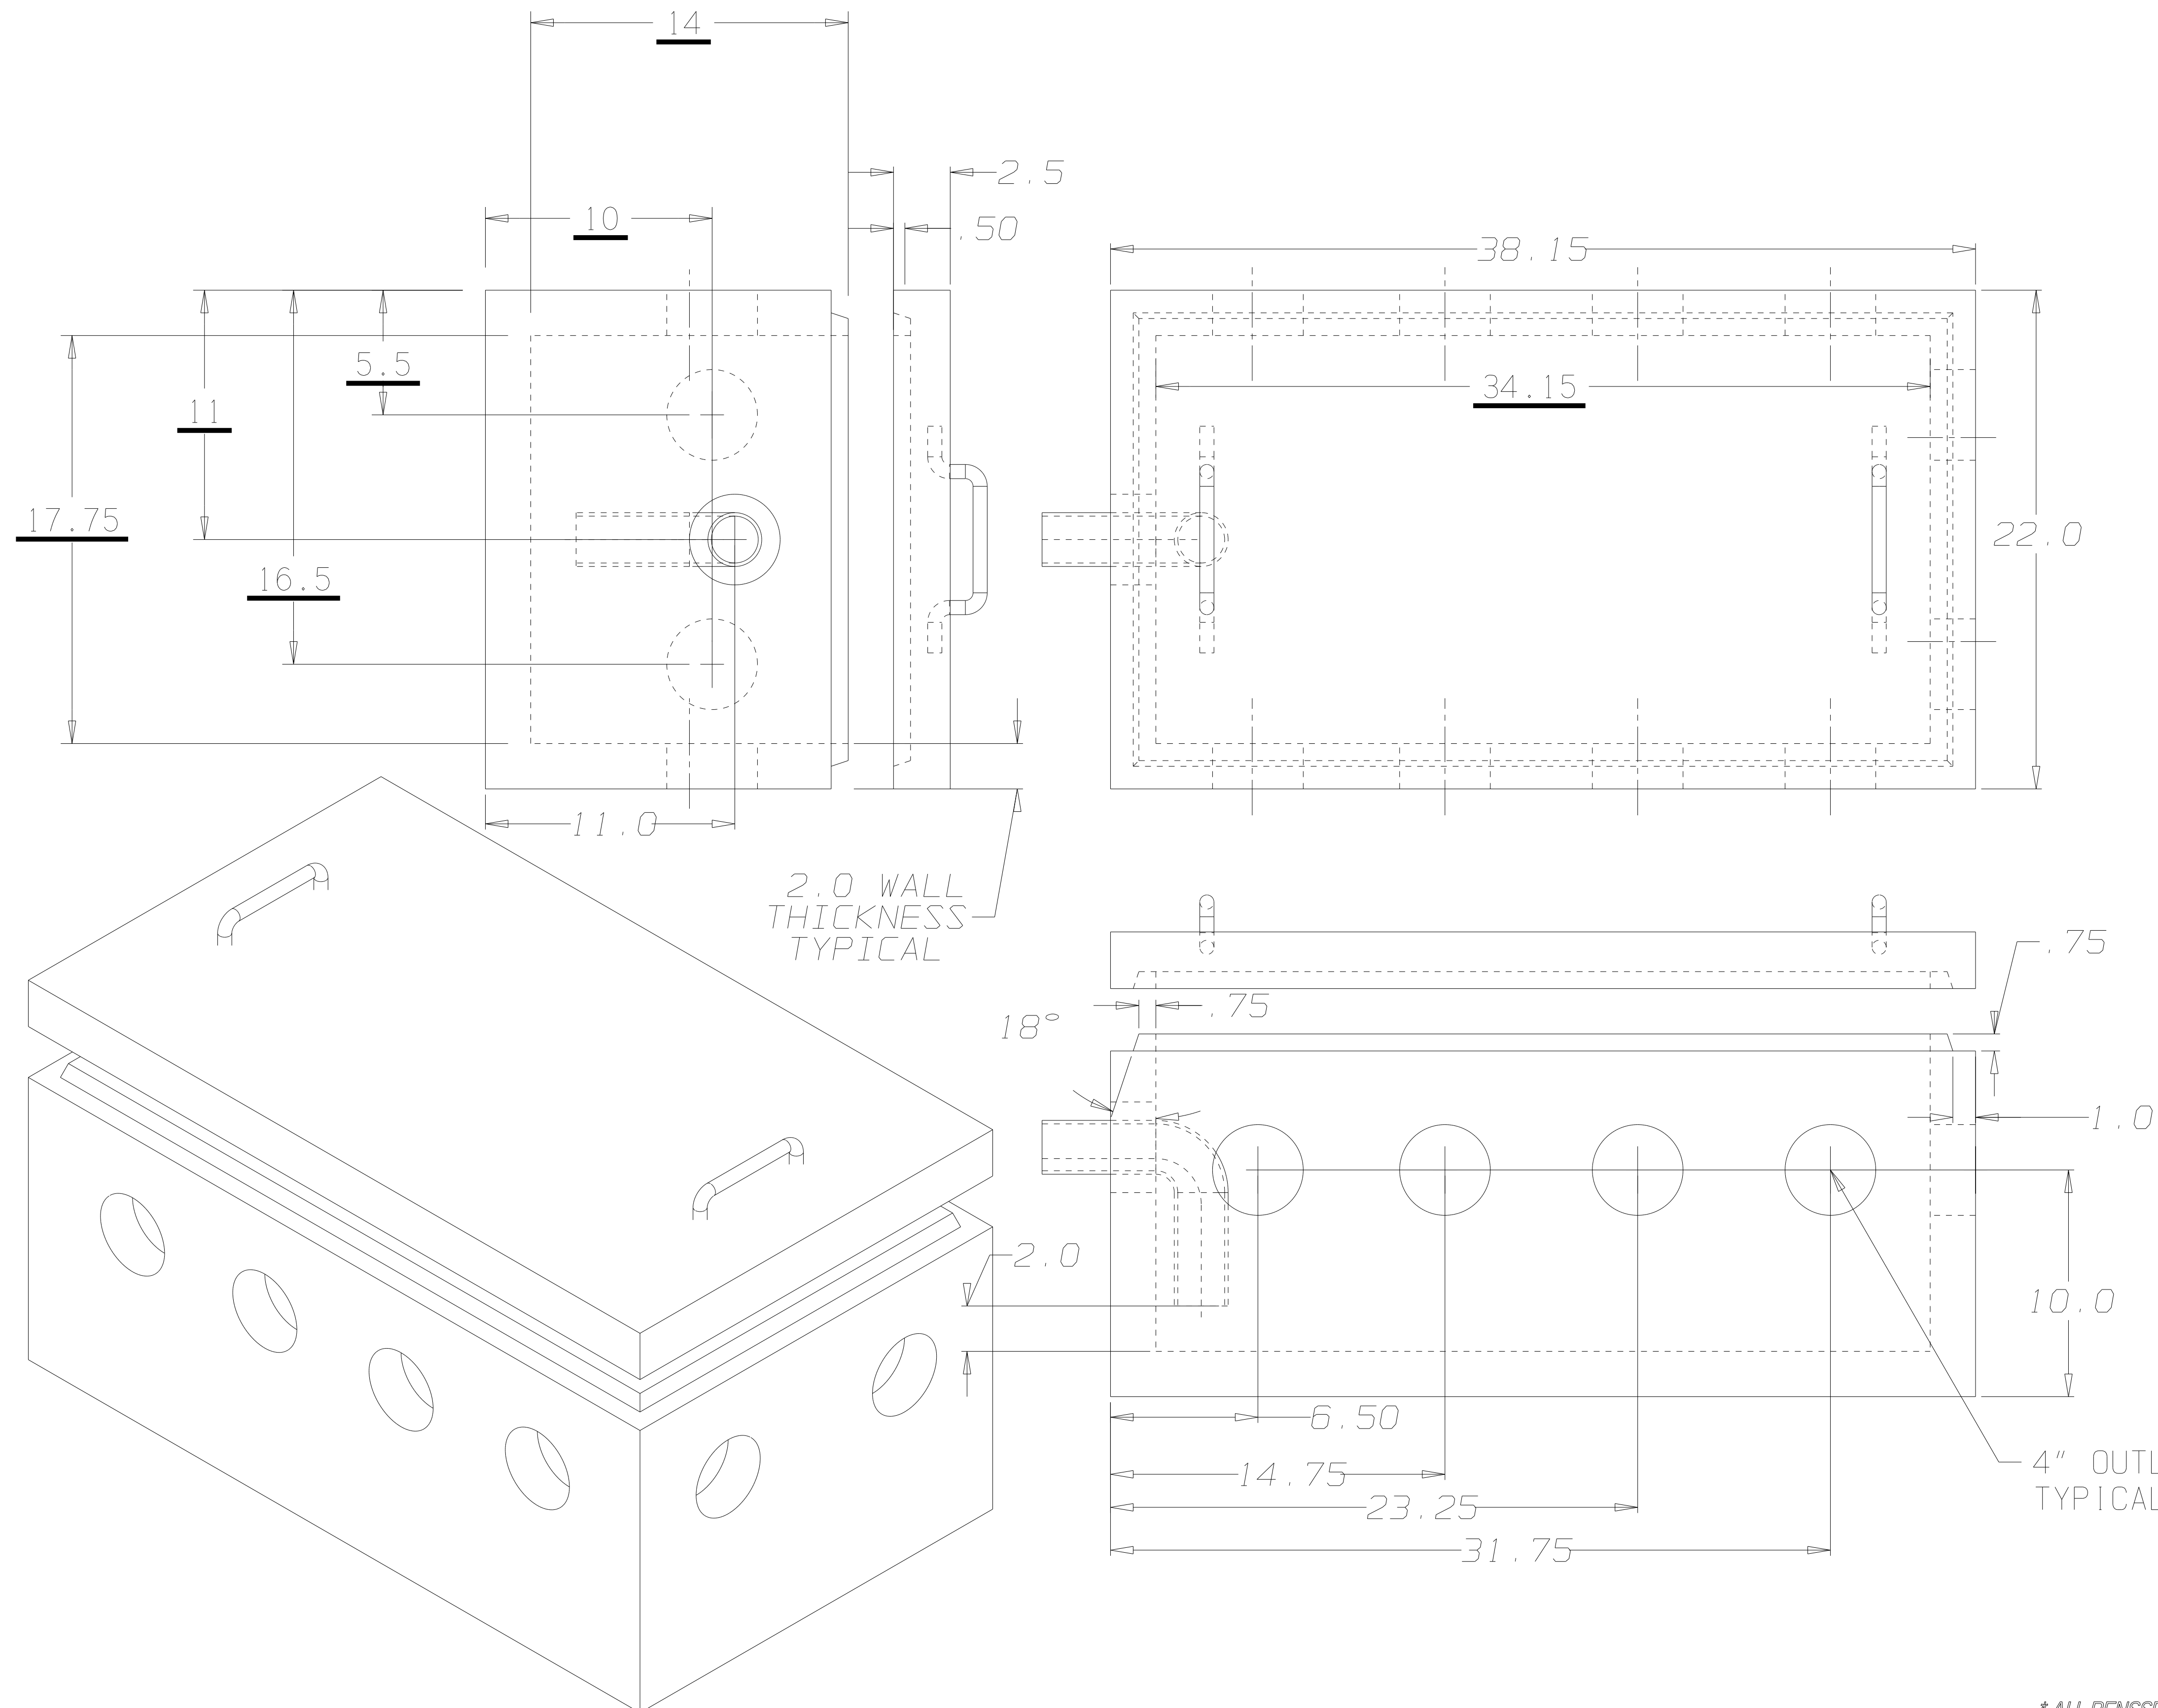

1/4-SCALE

* ALL RENSSELAER SEPTIC TANKS ARE MONOLITHICALLY POURED

This drawing is the property of Rensselaer Septic Tanks. It is submitted for reference purpose only. © 2008 Rensselaer Septic Tanks