


This drawing is the property of Rensselaer Septic Tanks. It is submitted for reference purposes only. © 2018 Rensselaer Septic Tanks

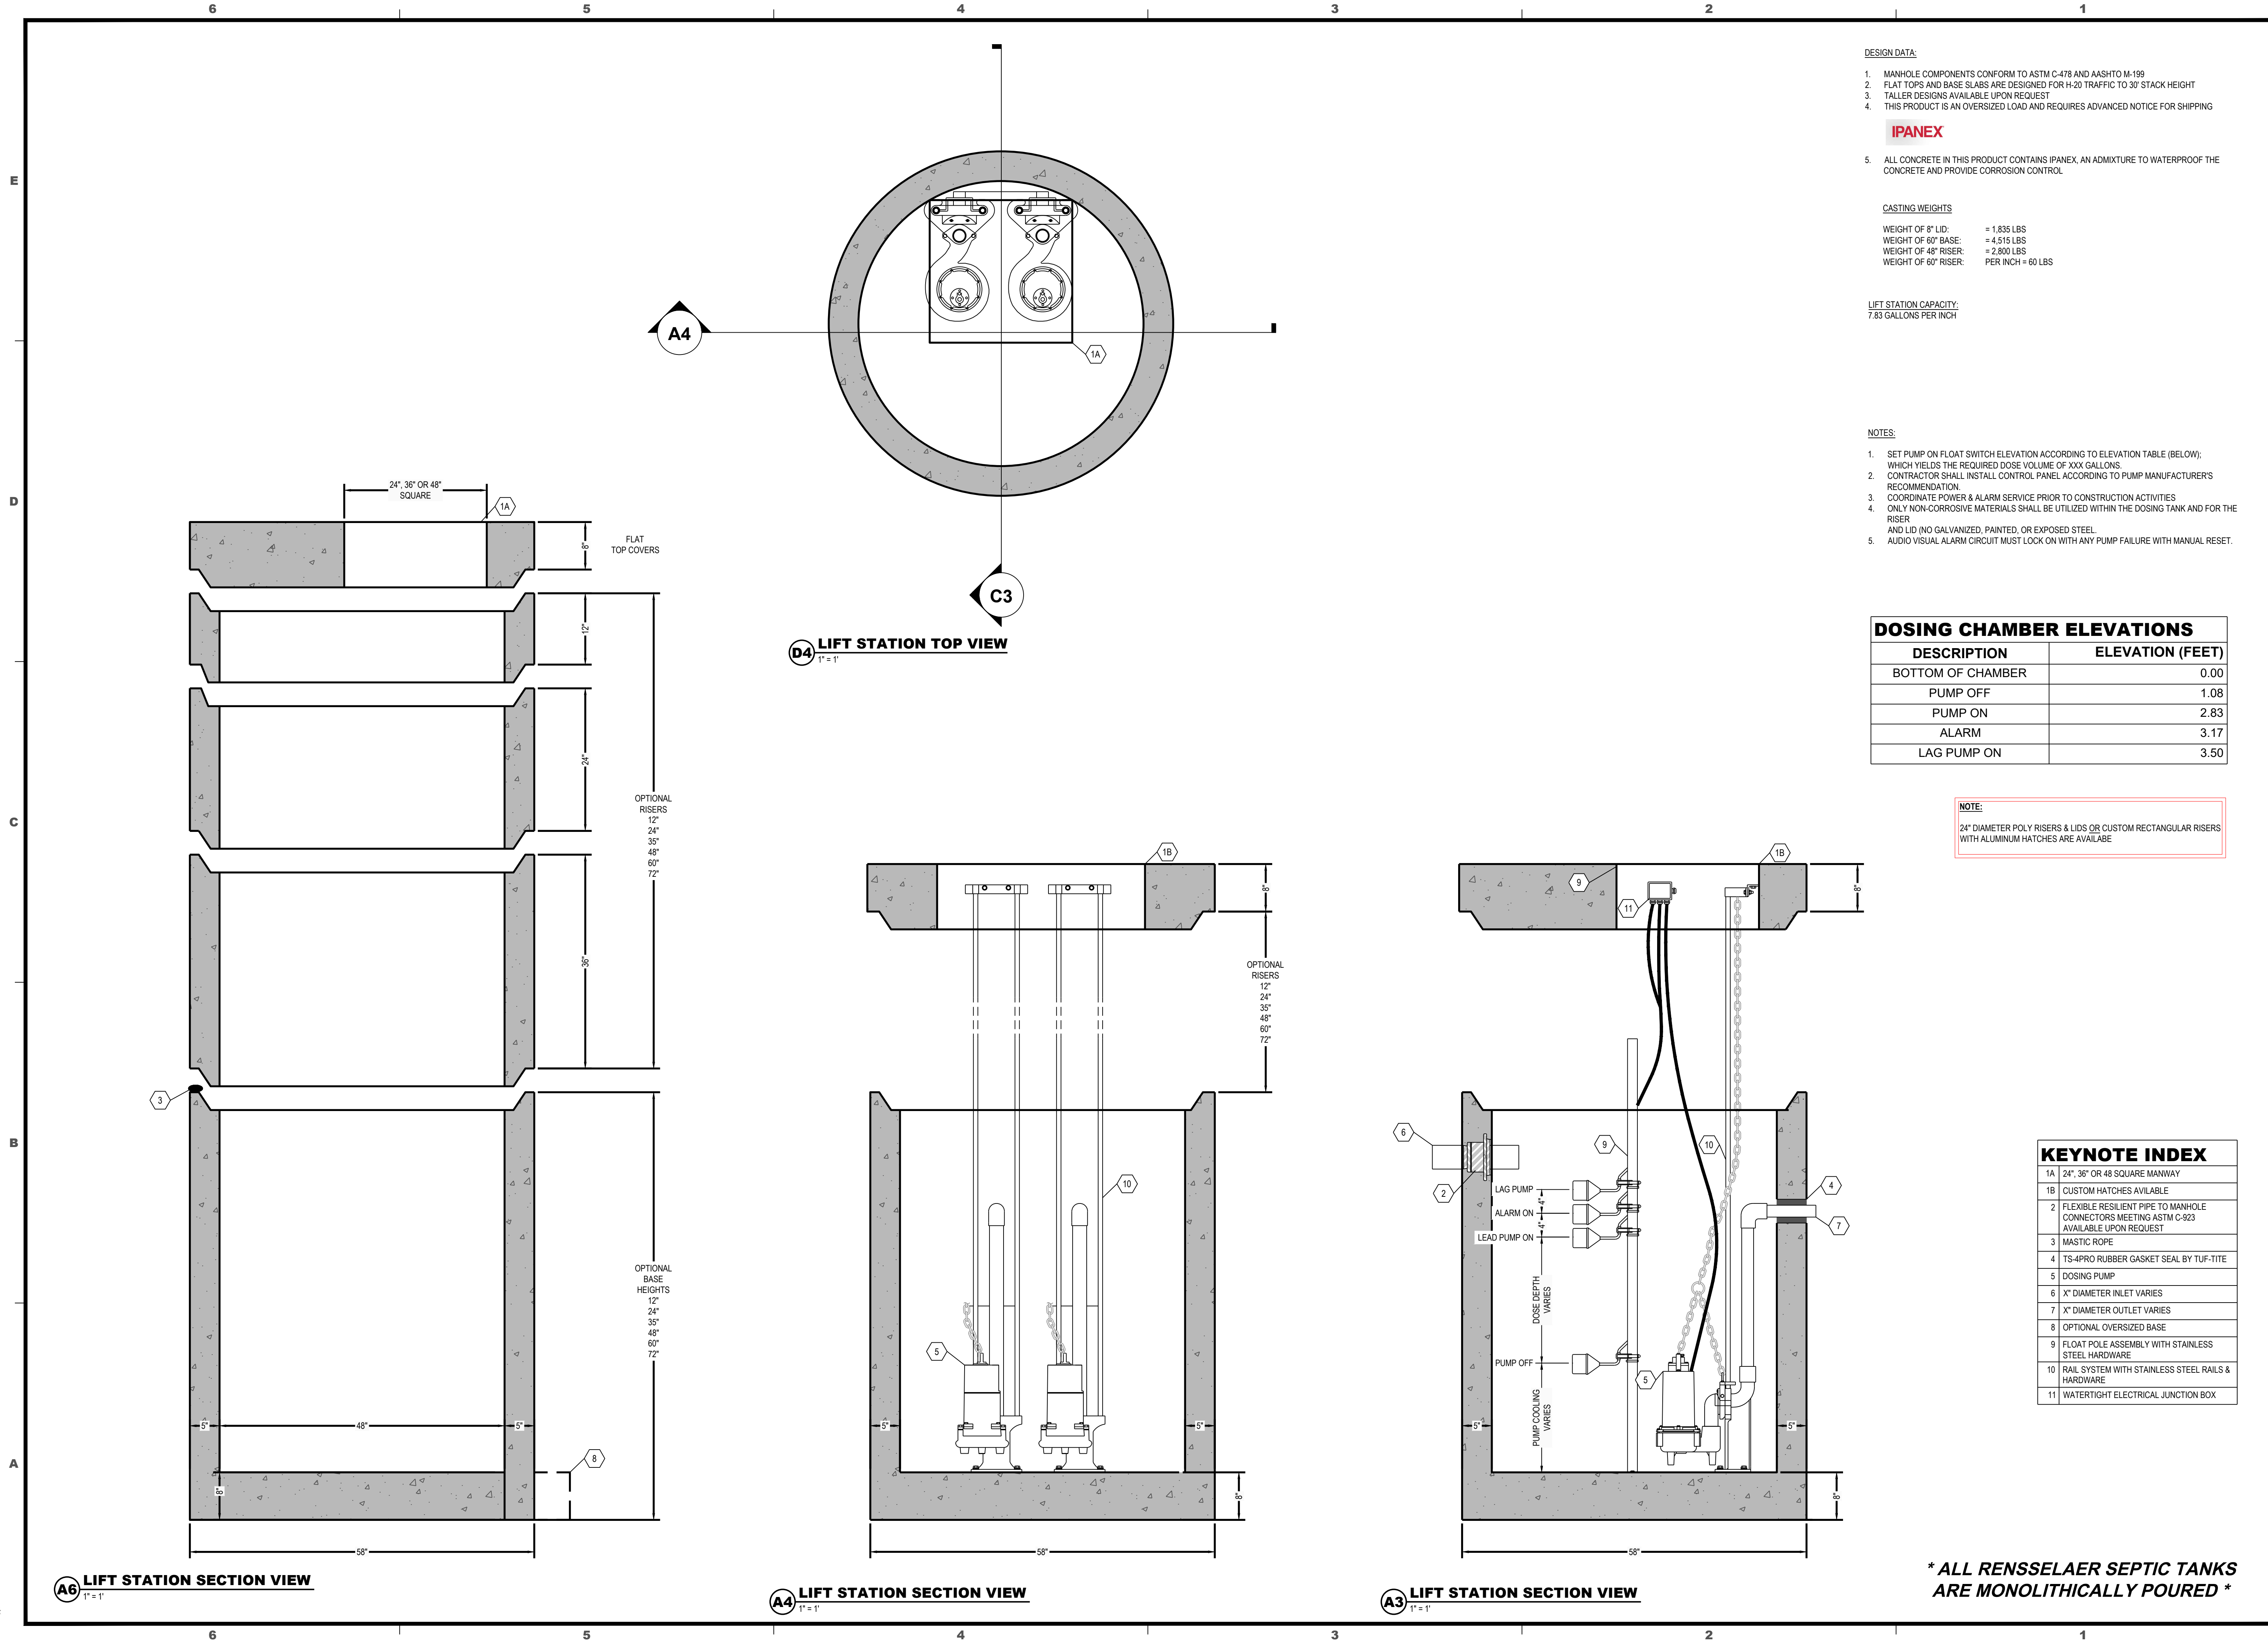

RENSSELAER SEPTIC TANKS

1211 NORTH WESTON STREET
P.O. BOX 70
RENSSELAER, INDIANA 47978
phone: (219) 866-5063
(800) 240-5123
fax: (219) 866-3894

PROJECT NAME
CLIENT NAME
ADDRESS

PROJECT NO: ---
FILE: TR-MH48-DUPLEX.DWG
DRAWN BY: ASJM
CHECKED BY: PEW
TITLE:
**MANUFACTURER'S
DETAIL DRAWING**
48" LIFT STATION
DUPLEX DOSING
TRAFFIC RATED

R-000

* ALL RENSSELAER SEPTIC TANKS
ARE MONOLITHICALLY POURED *